


FIRST FLOOR PLAN, SCALE 1:150



GROUND FLOOR PLAN, SCALE 1:150

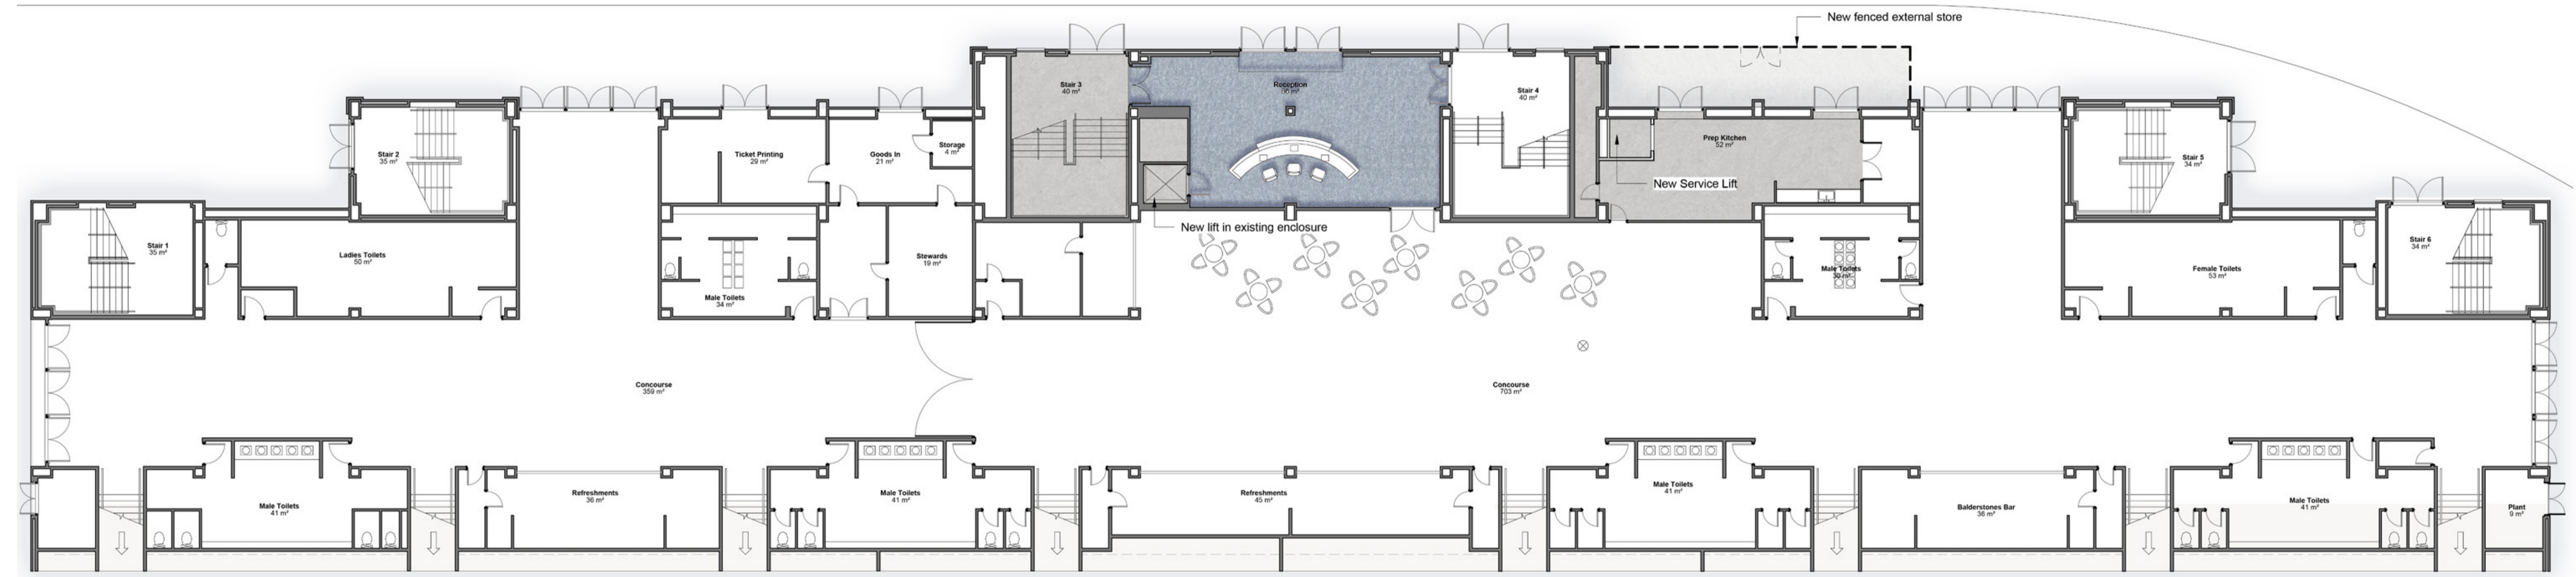